


EXISTING FENCE

EXISTING FENCE

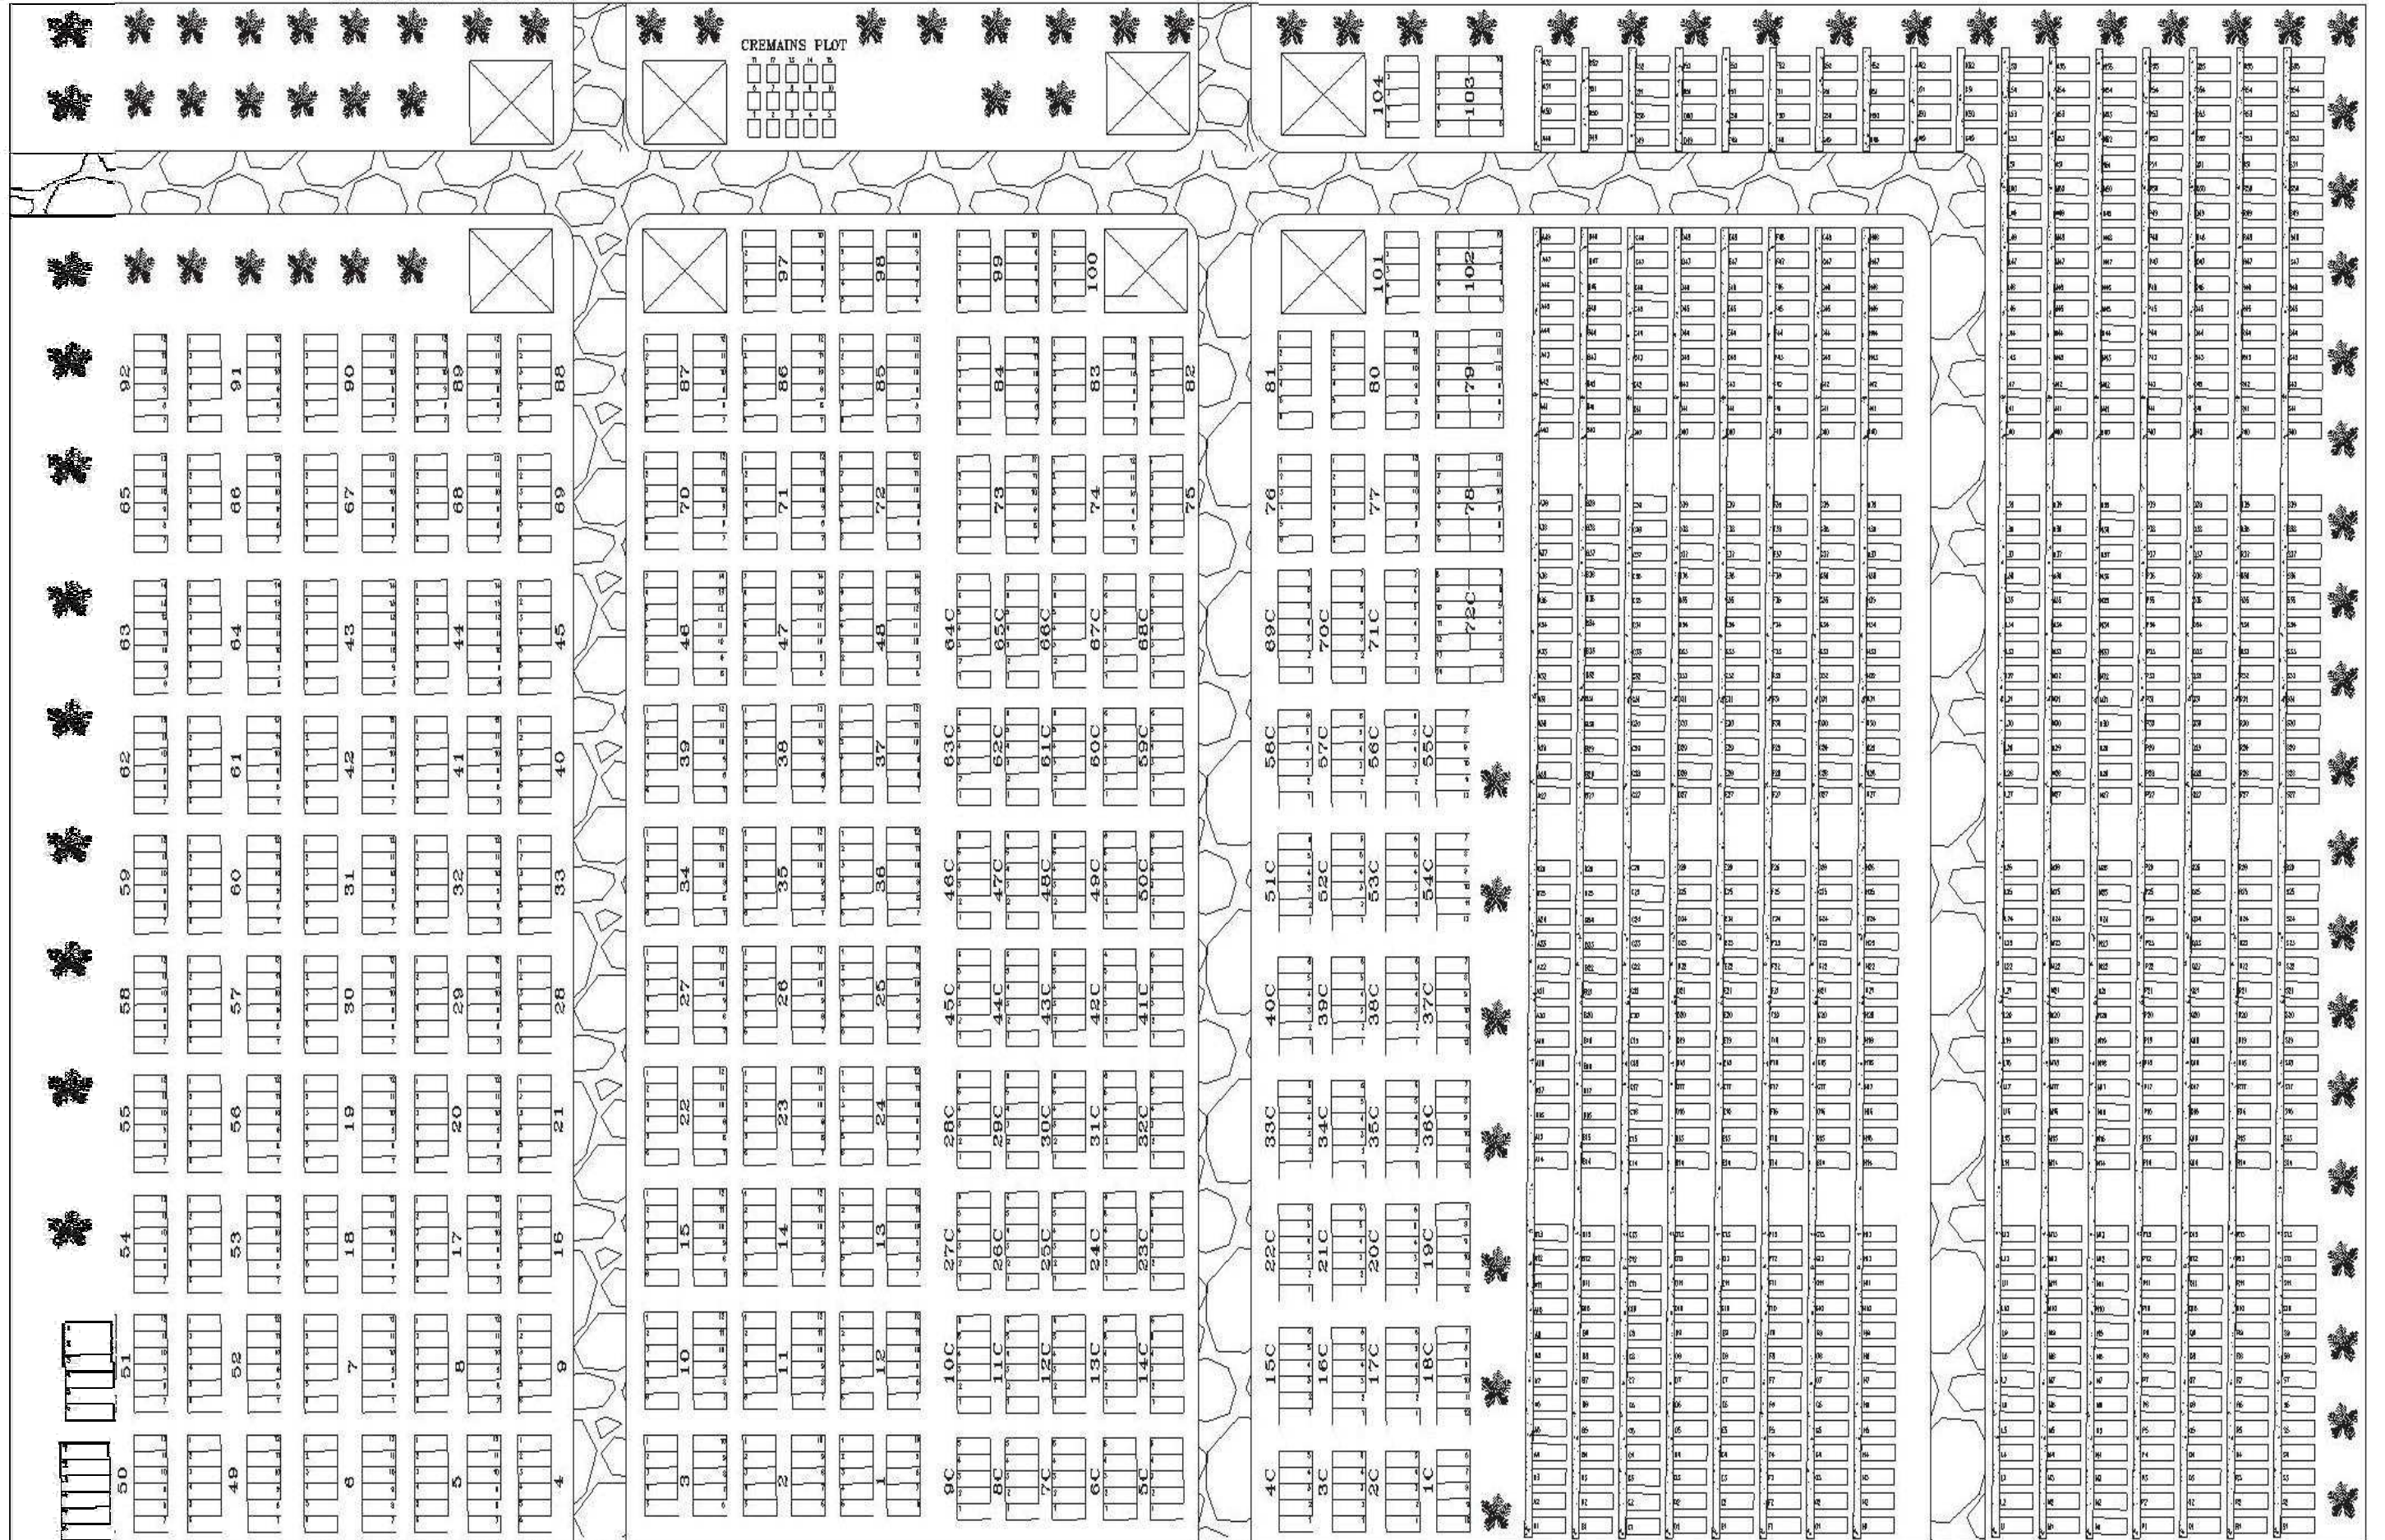

EXISTING FENCE WEST GATE

MAIN GATE

EXISTING FENCE

EAST GATE